




CLIENT
APPROVED
RENOVATION
DESIGN
PROPOSALS
9-25-17

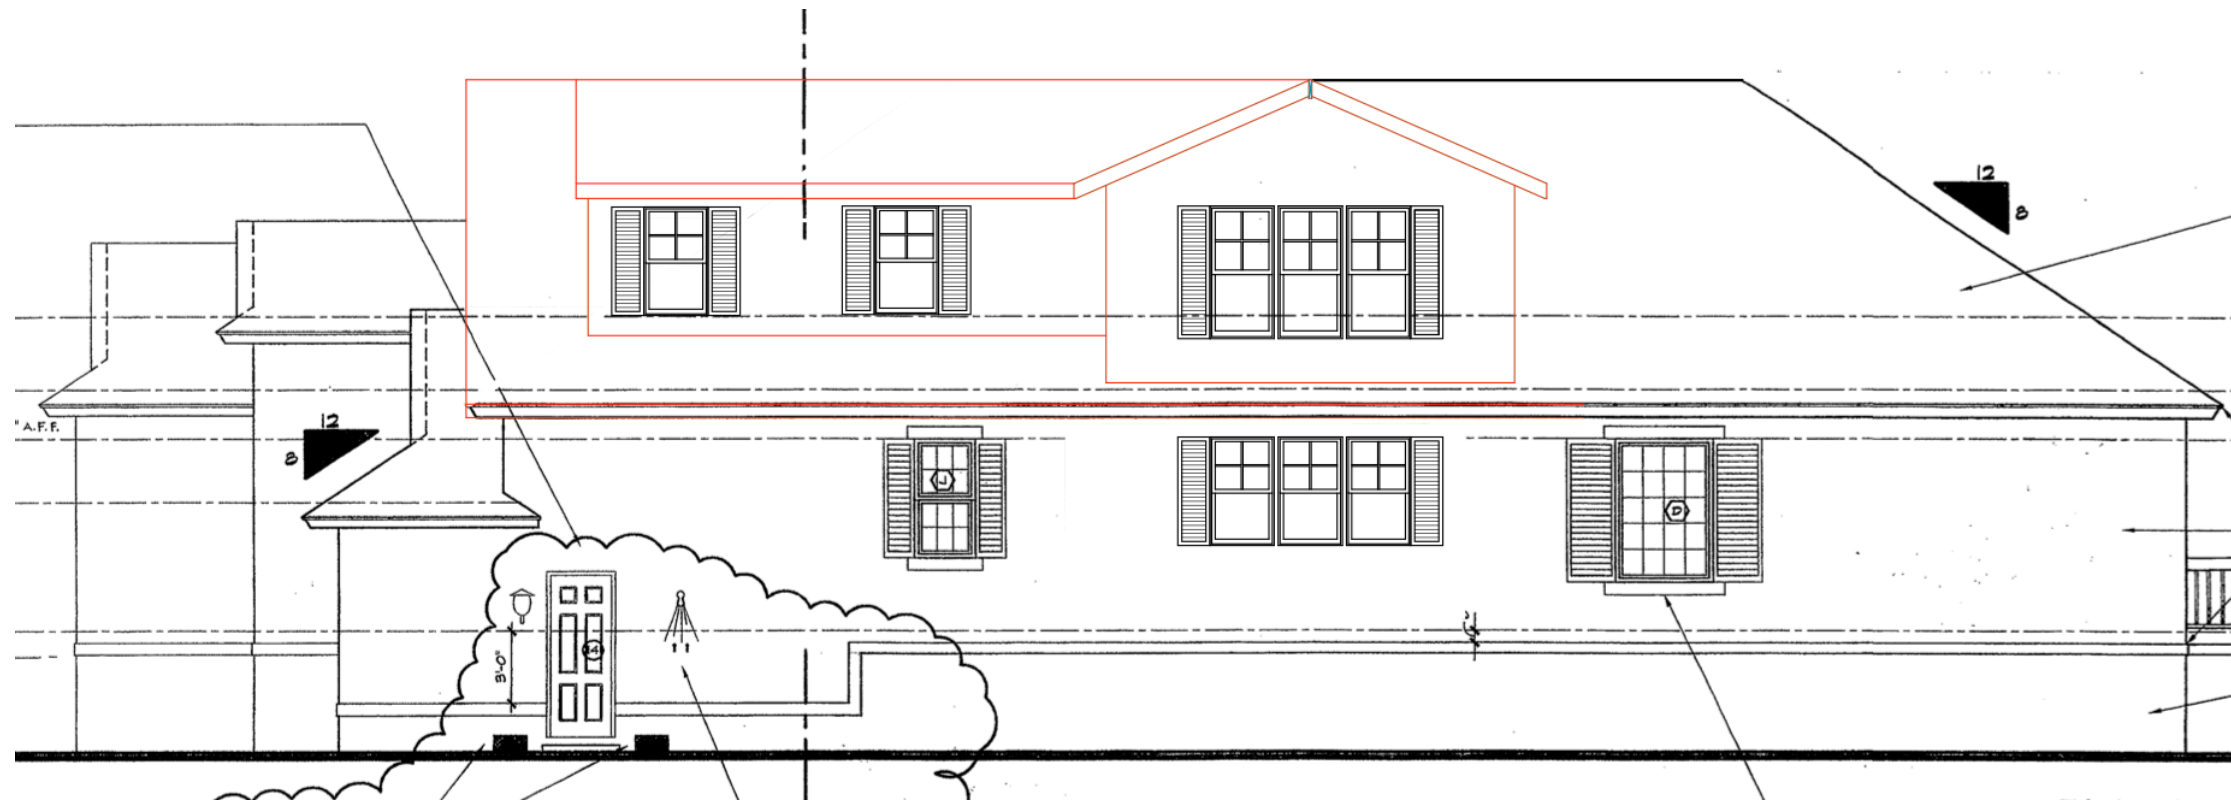

A1 PROPOSED FRONT ELEVATION CONCEPT
SCALE: 1/4" = 1'-0"



**MARTIN CIZLER
ARCHITECT**
P.O. BOX 81022
CHARLESTON, SC 29416
www.martincizlerarchitect.com
martin@martincizlerarchitect.com
843-568-8027

PROJECT TITLE
**PENNELL
RENOVATION**
228 SEA MARSH DRIVE
KIAWAH ISLAND, SC 29455

DRAWN BY	MAC
DRAWING DATE	09.05.17
PROJECT NO.	04.17

SHEET TITLE
PROP. FRONT & SIDE
ELEV. CONCEPTS

A1 PROPOSED SIDE ELEVATION CONCEPT
SCALE: 1/4" = 1'-0"

SHEET NUMBER
A113